


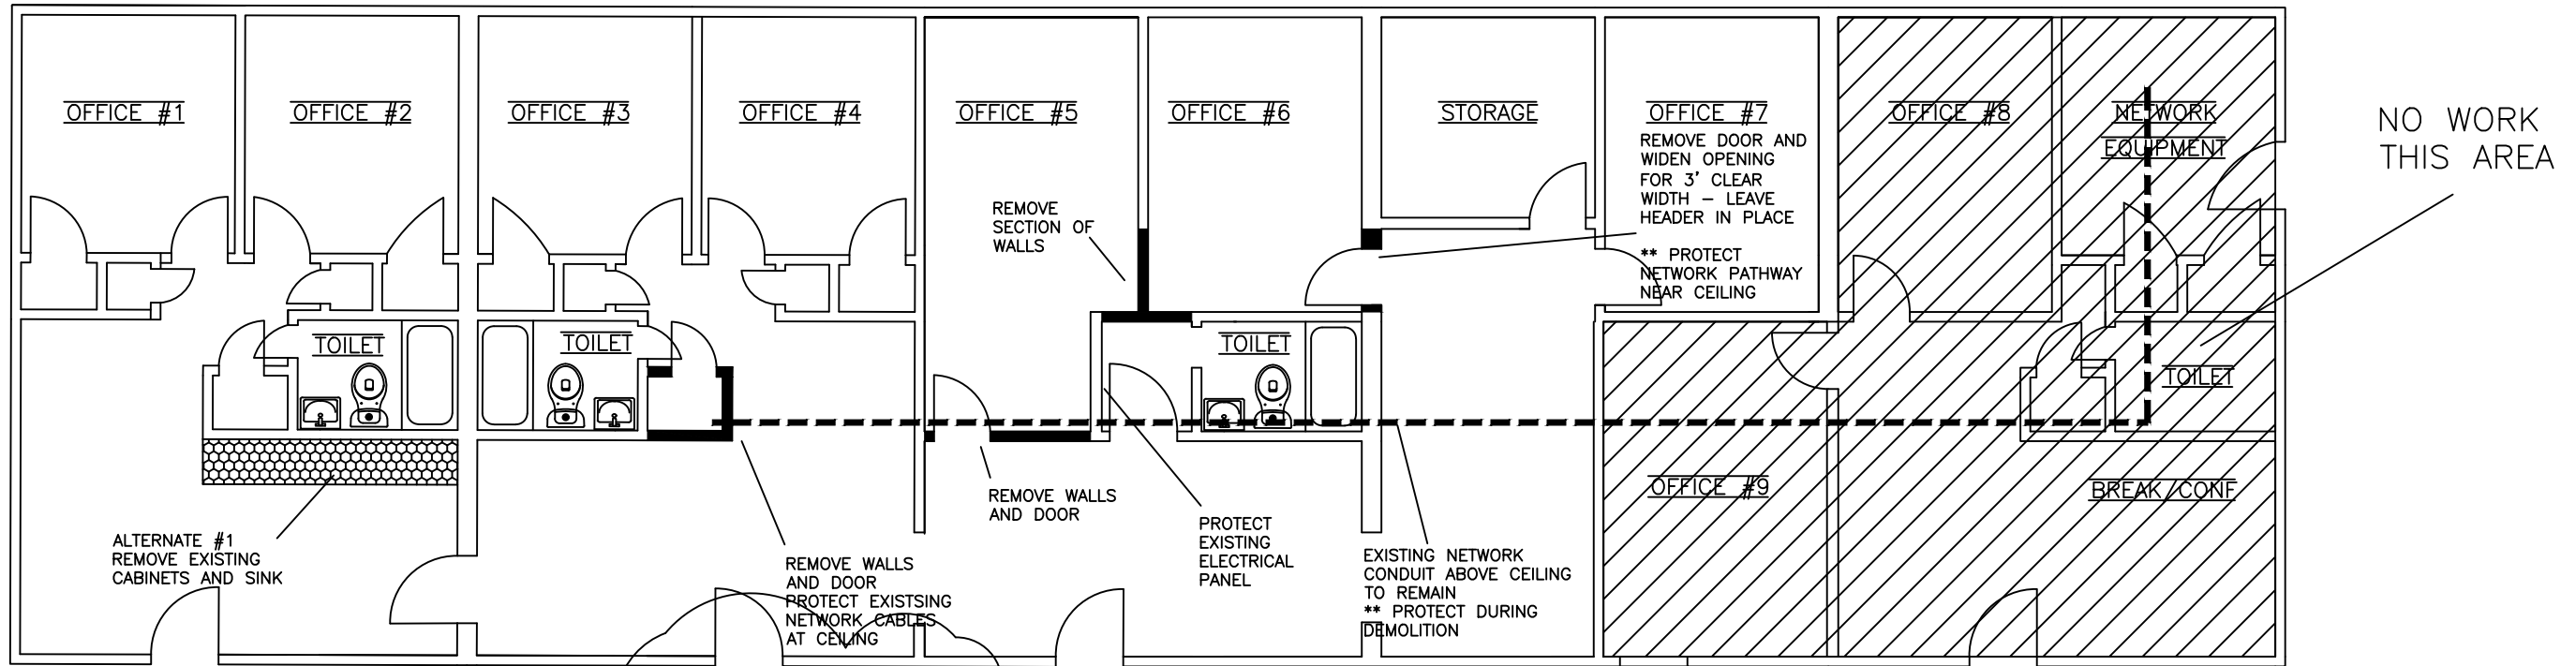


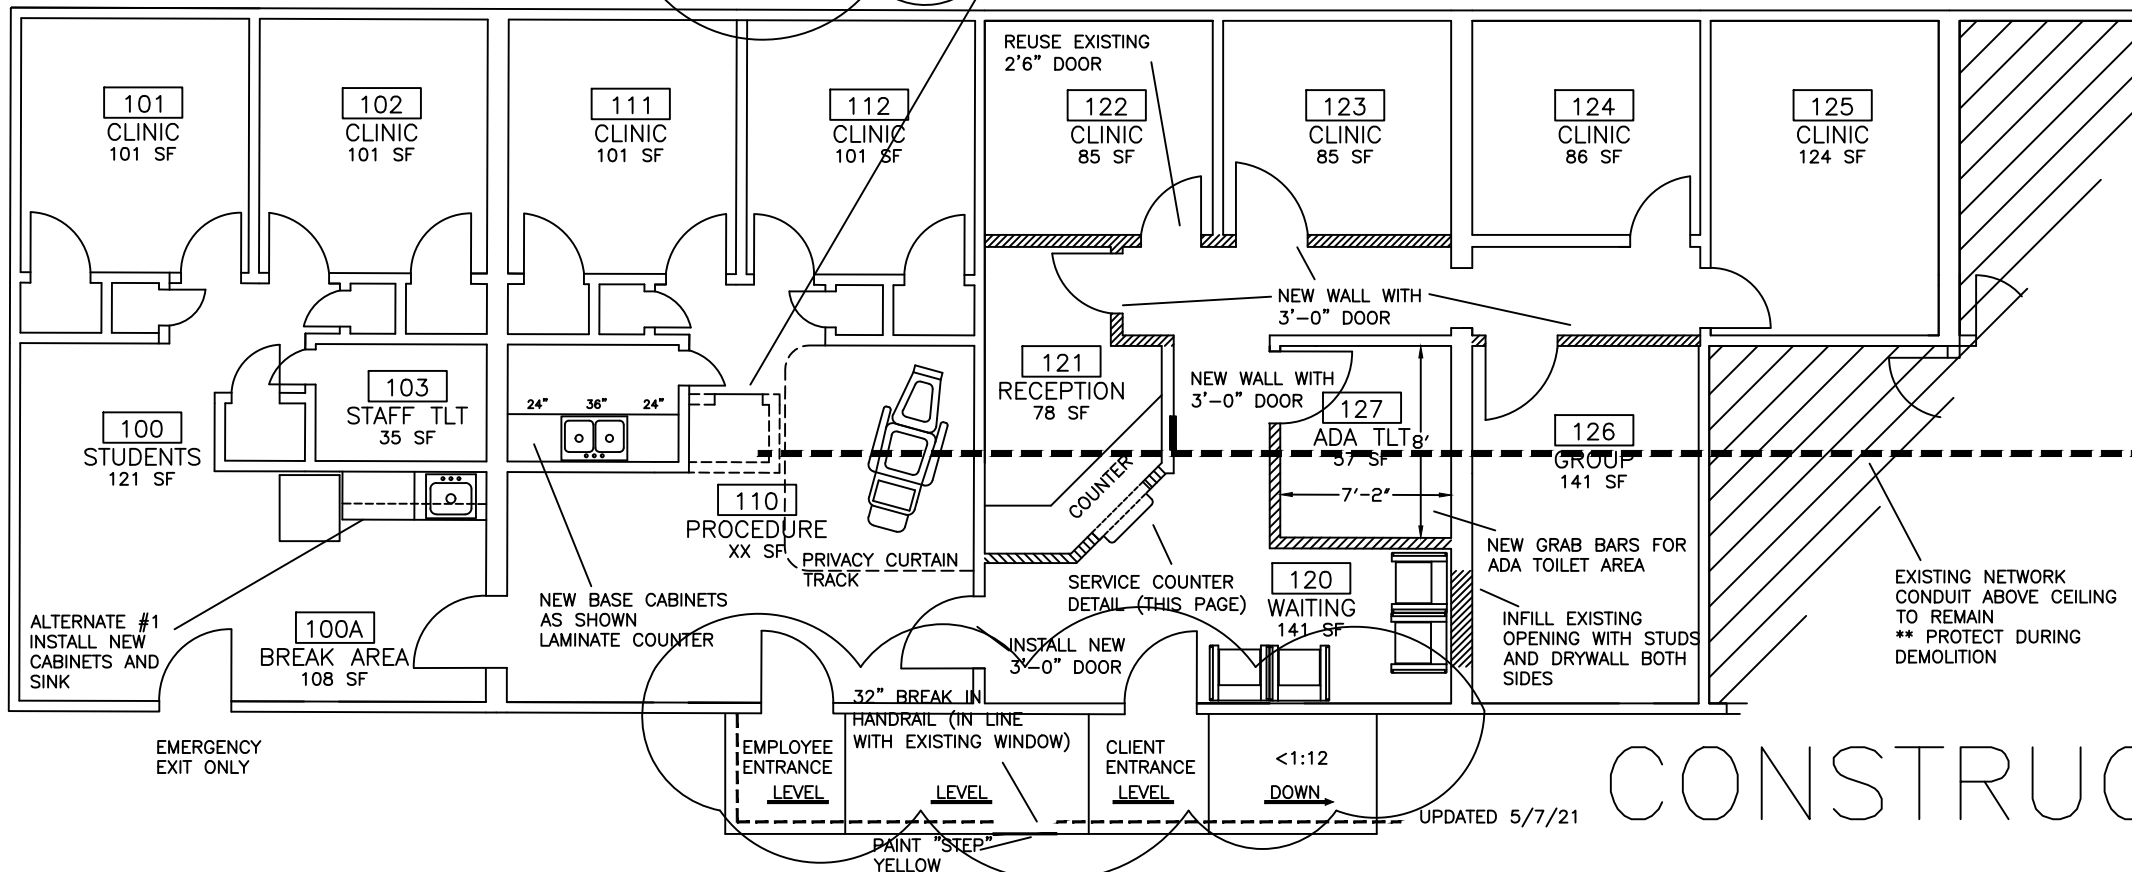

DEMOLITION

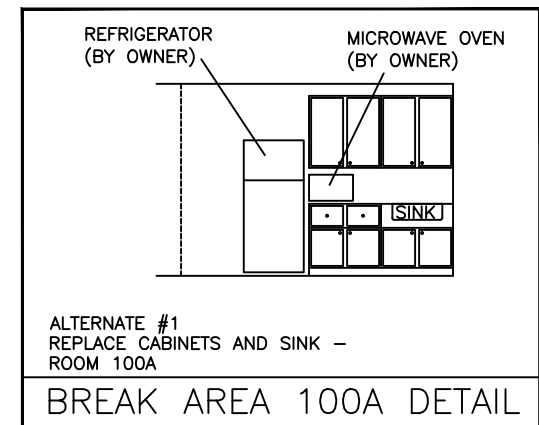



CONSTRUCTION

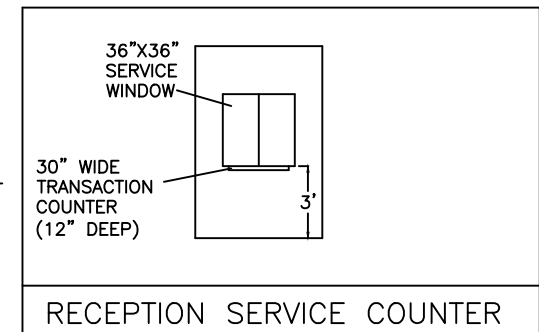



ADDENDUM #1 - 5/12/21

PROJECT	255 MARION ST		
	DATE	SCALE	SHEET
	04-20-2021	1/8"=1'	1 OF 5
	SHEET SIZE	DRAWN BY	TH
ARCHITECTURAL DEMO AND CONSTRUCTION			

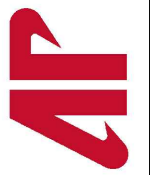

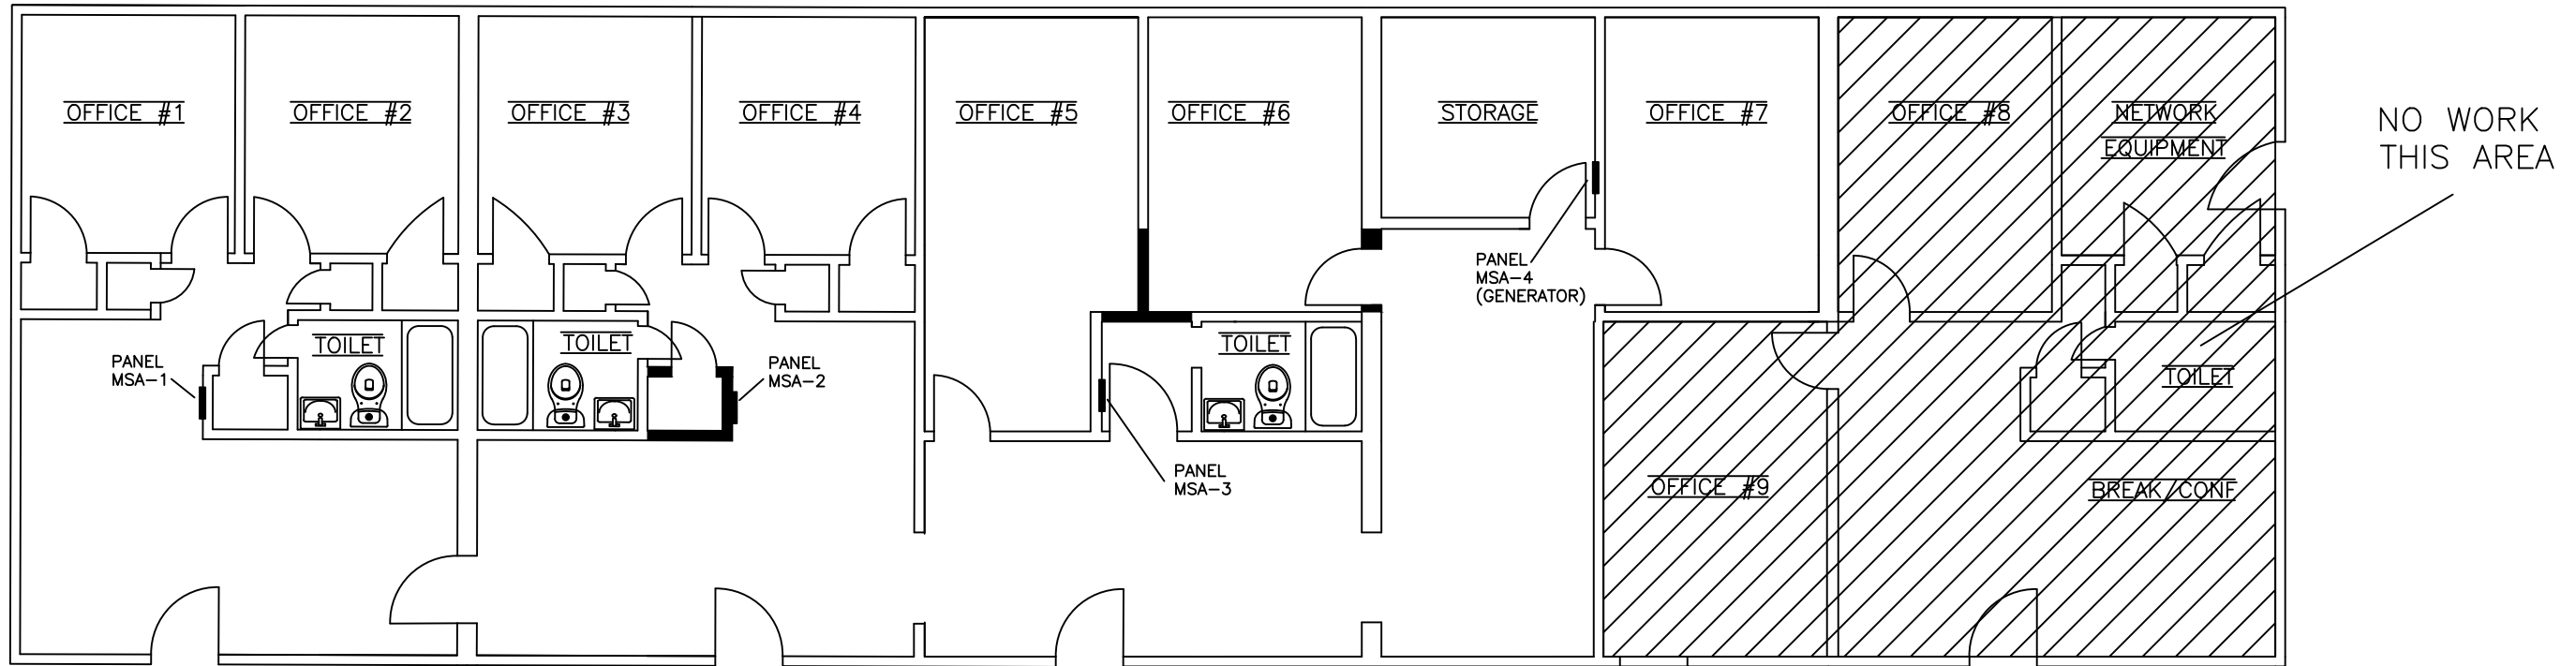

DEMOLITION

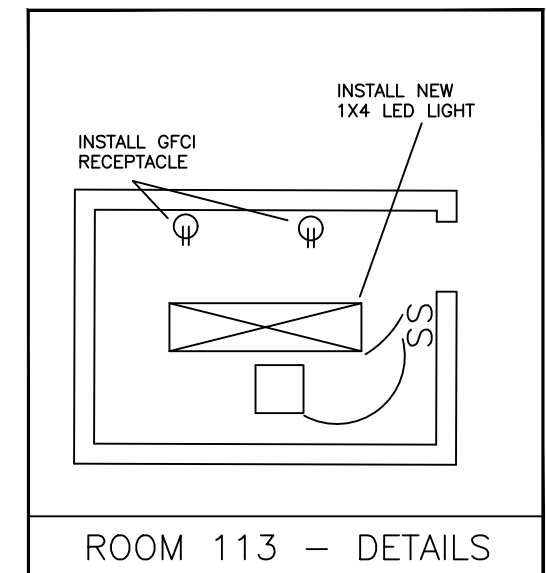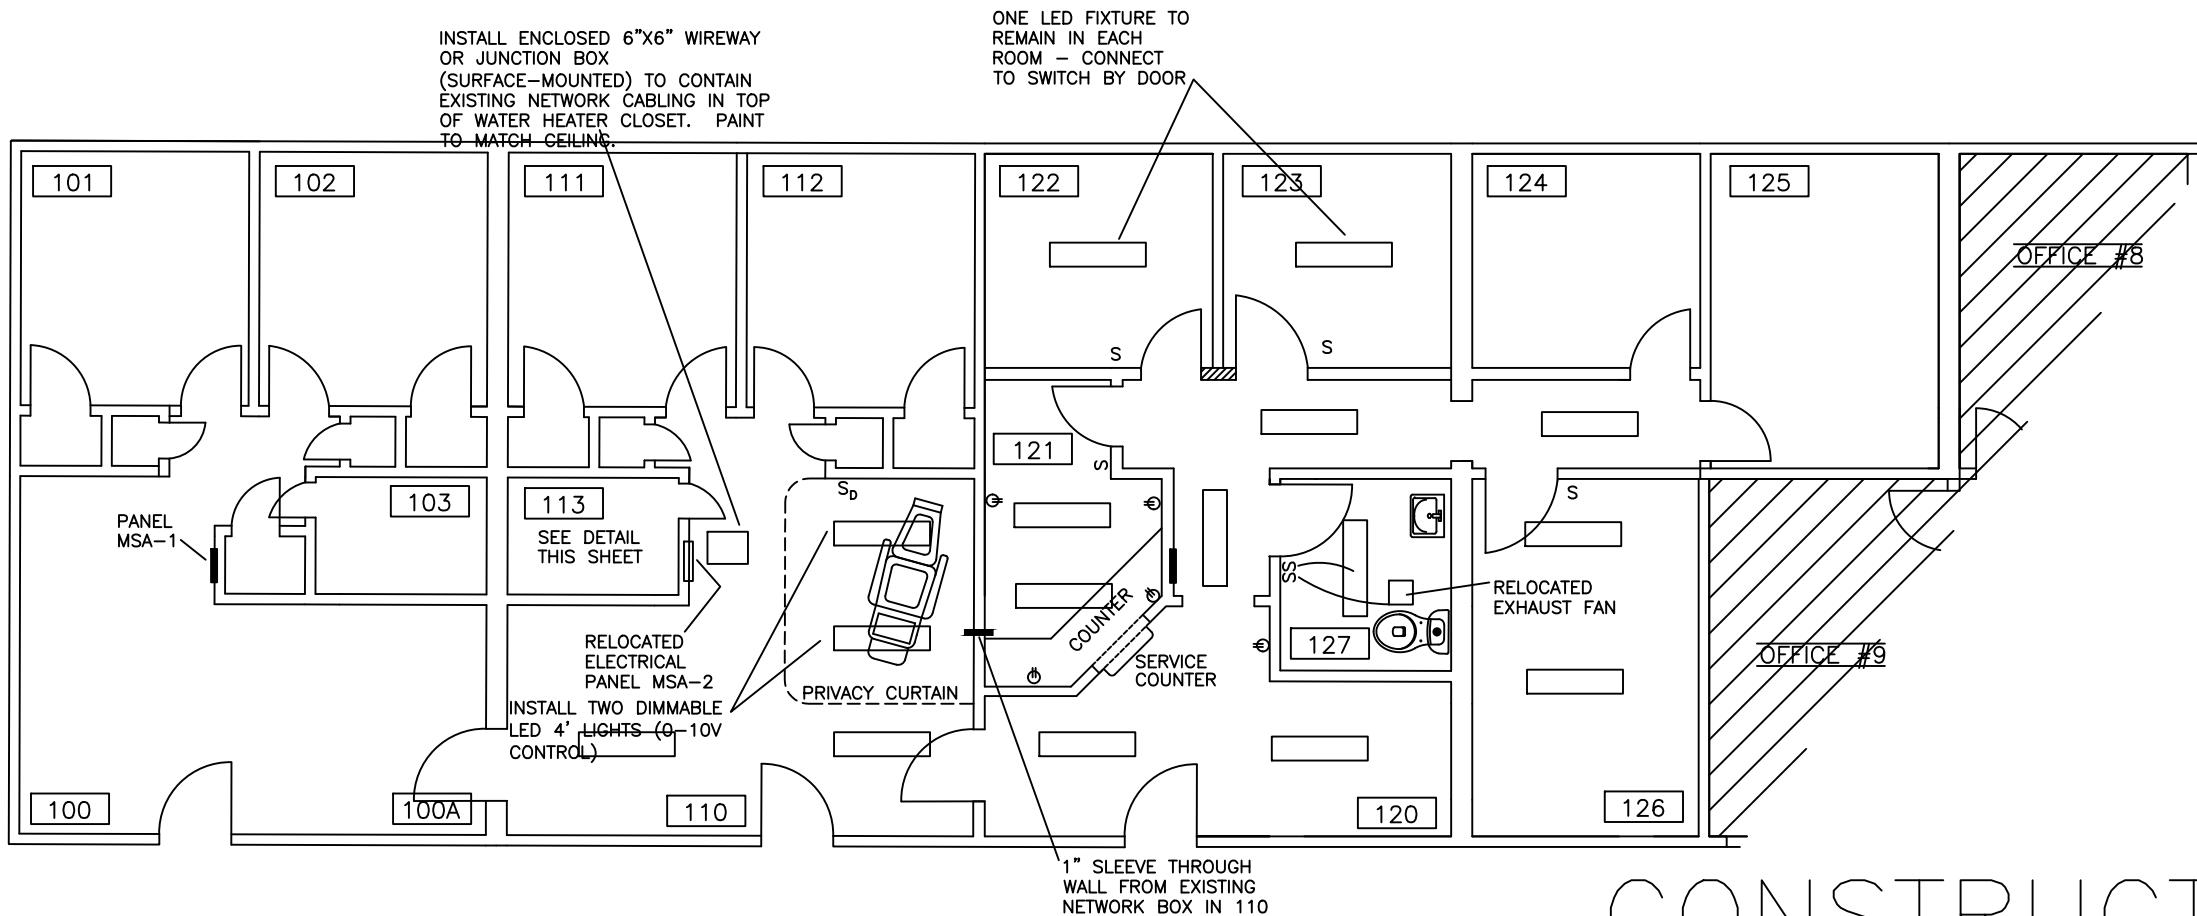

CONSTRUCTION

ADDENDUM #1 - 5/12/21

SHEET TITLE

ELECTRICAL DEMO AND
CONSTRUCTION

PROJECT 255 MARION ST


DATE 04-20-2021

SHEET SIZE 11"X17"


DRAWN BY TH

SHEET 2 OF 5



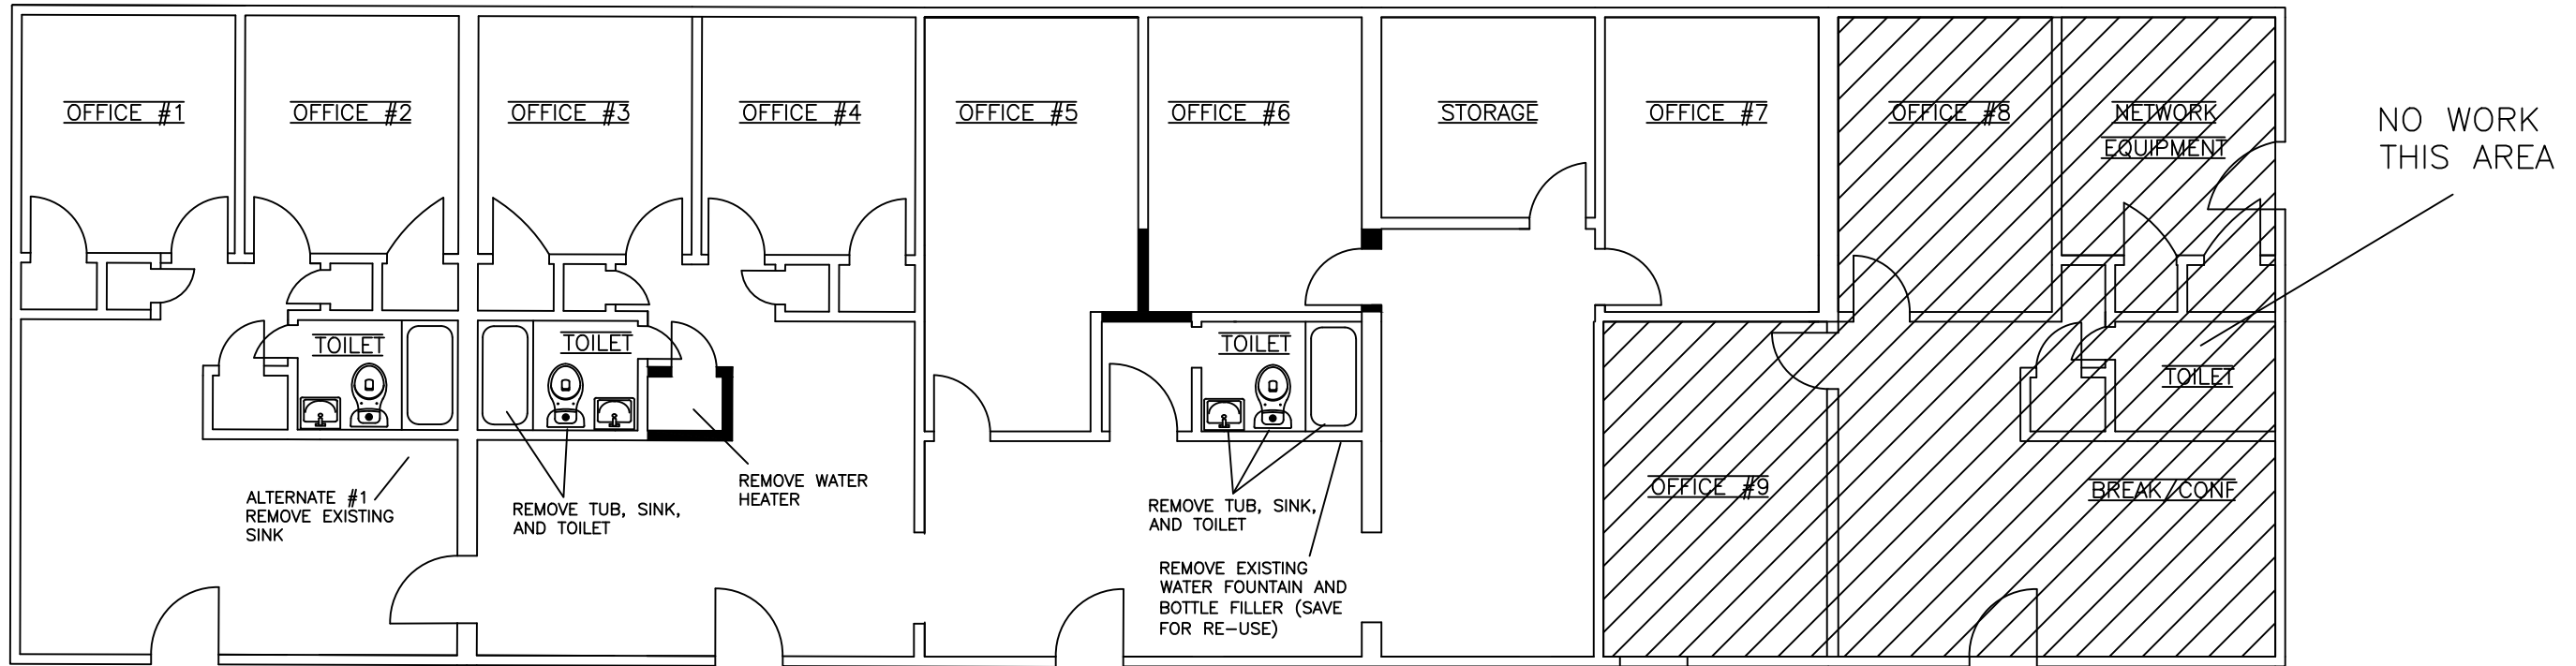


DEMOLITION

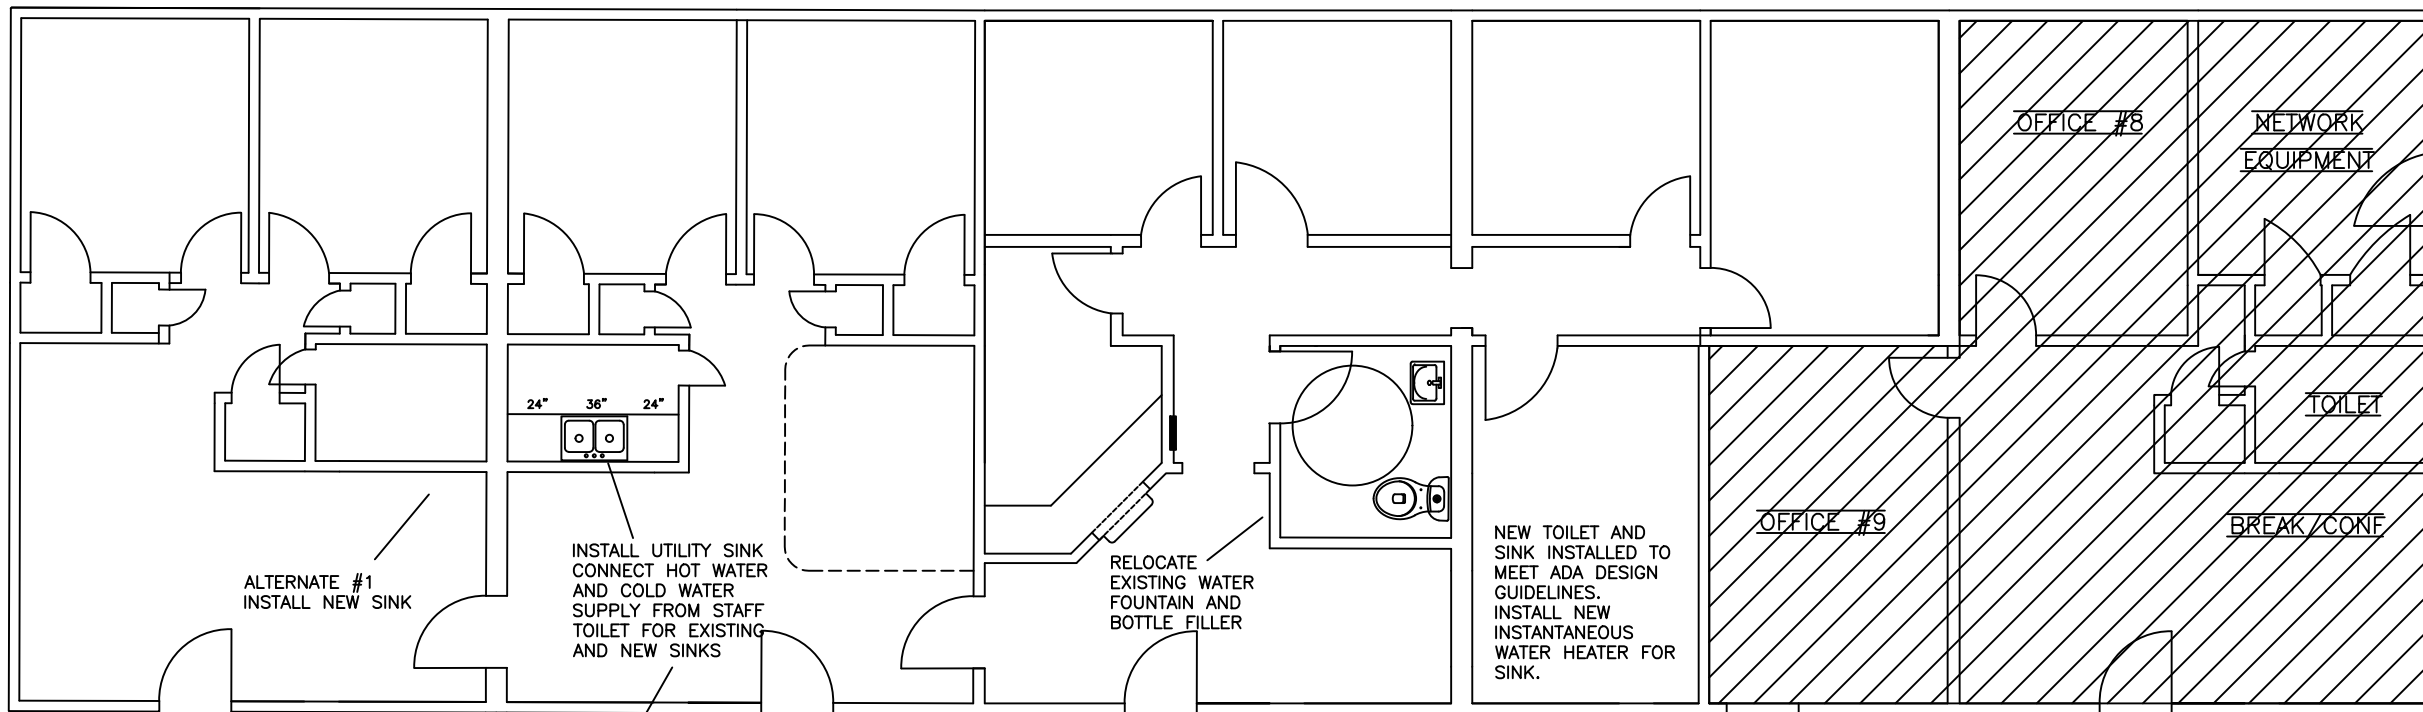

NOTE: AFTER WORK IS
COMPLETE, OWNER WILL
ARRANGE DISCONNECTION OF
WATER METER PREVIOUSLY
SERVING THIS RESTROOM


CONSTRUCTION

ADDENDUM #1 - 5/12/21

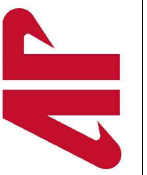


PROJECT	255 MARION ST
DATE	04-20-2021
SHEET SIZE	11"X17"
SCALE	1/8"=1'
DRAWN BY	TH
SHEET	3 OF 5

SHEET TITLE
PLUMBING DEMO AND
CONSTRUCTION

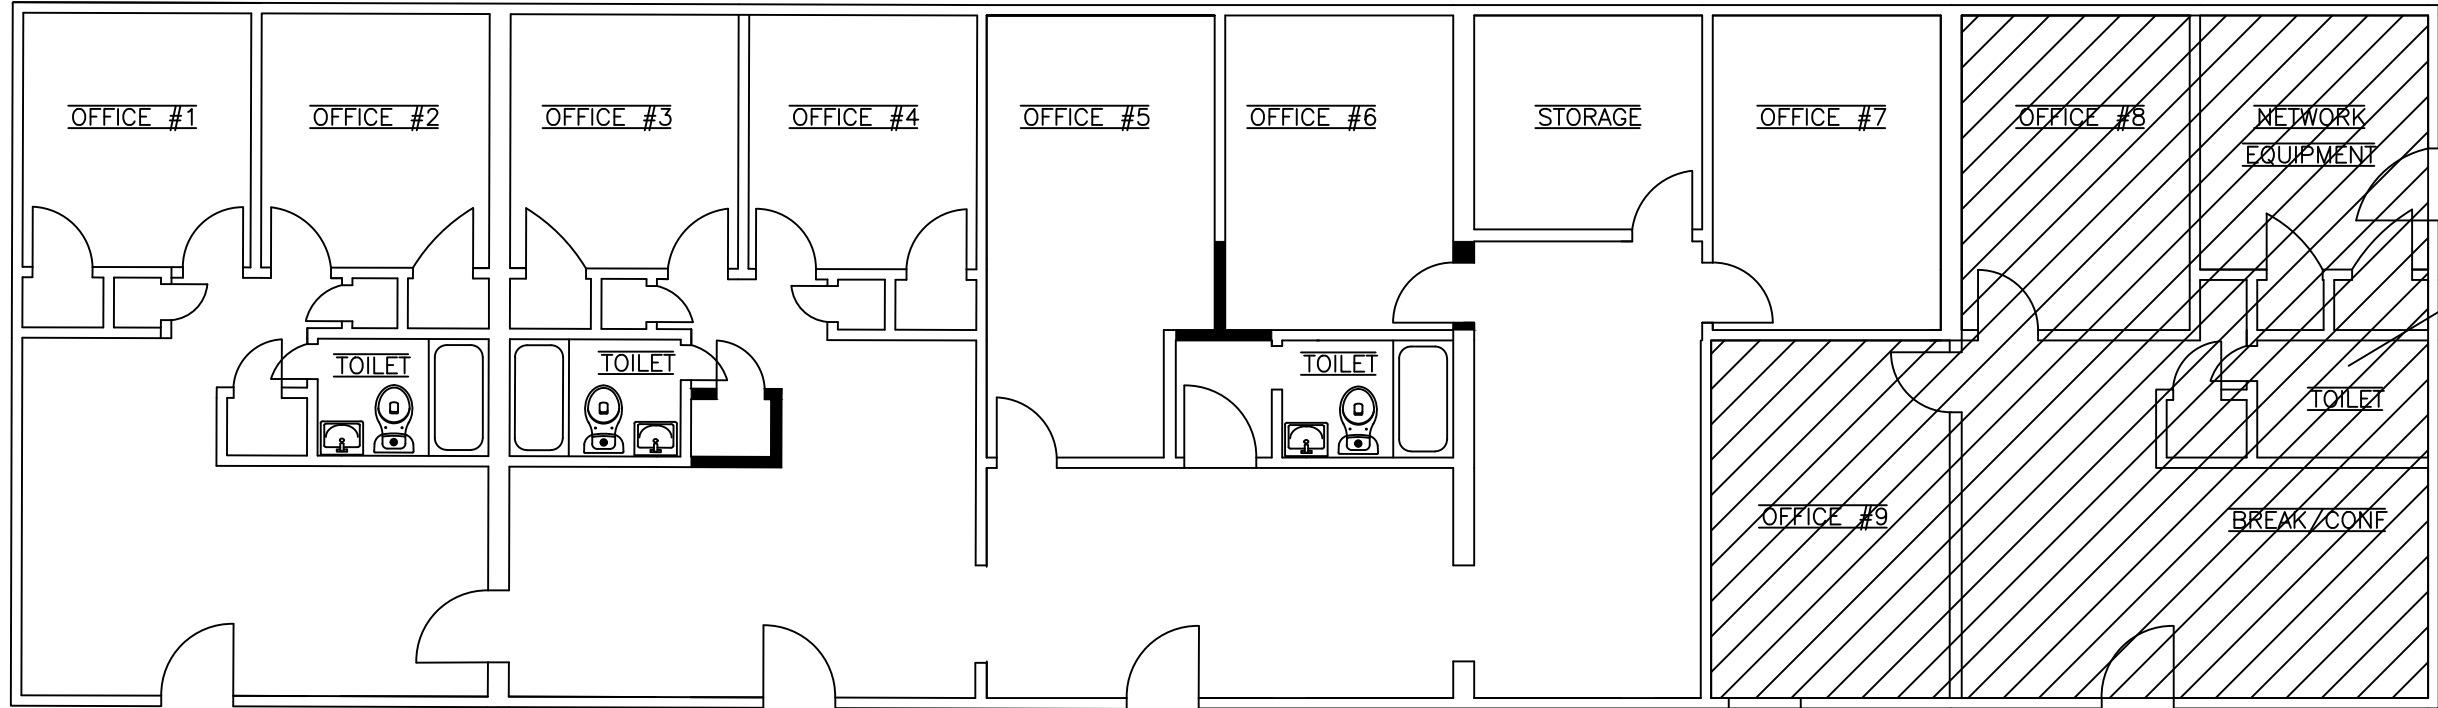


DEMOLITION

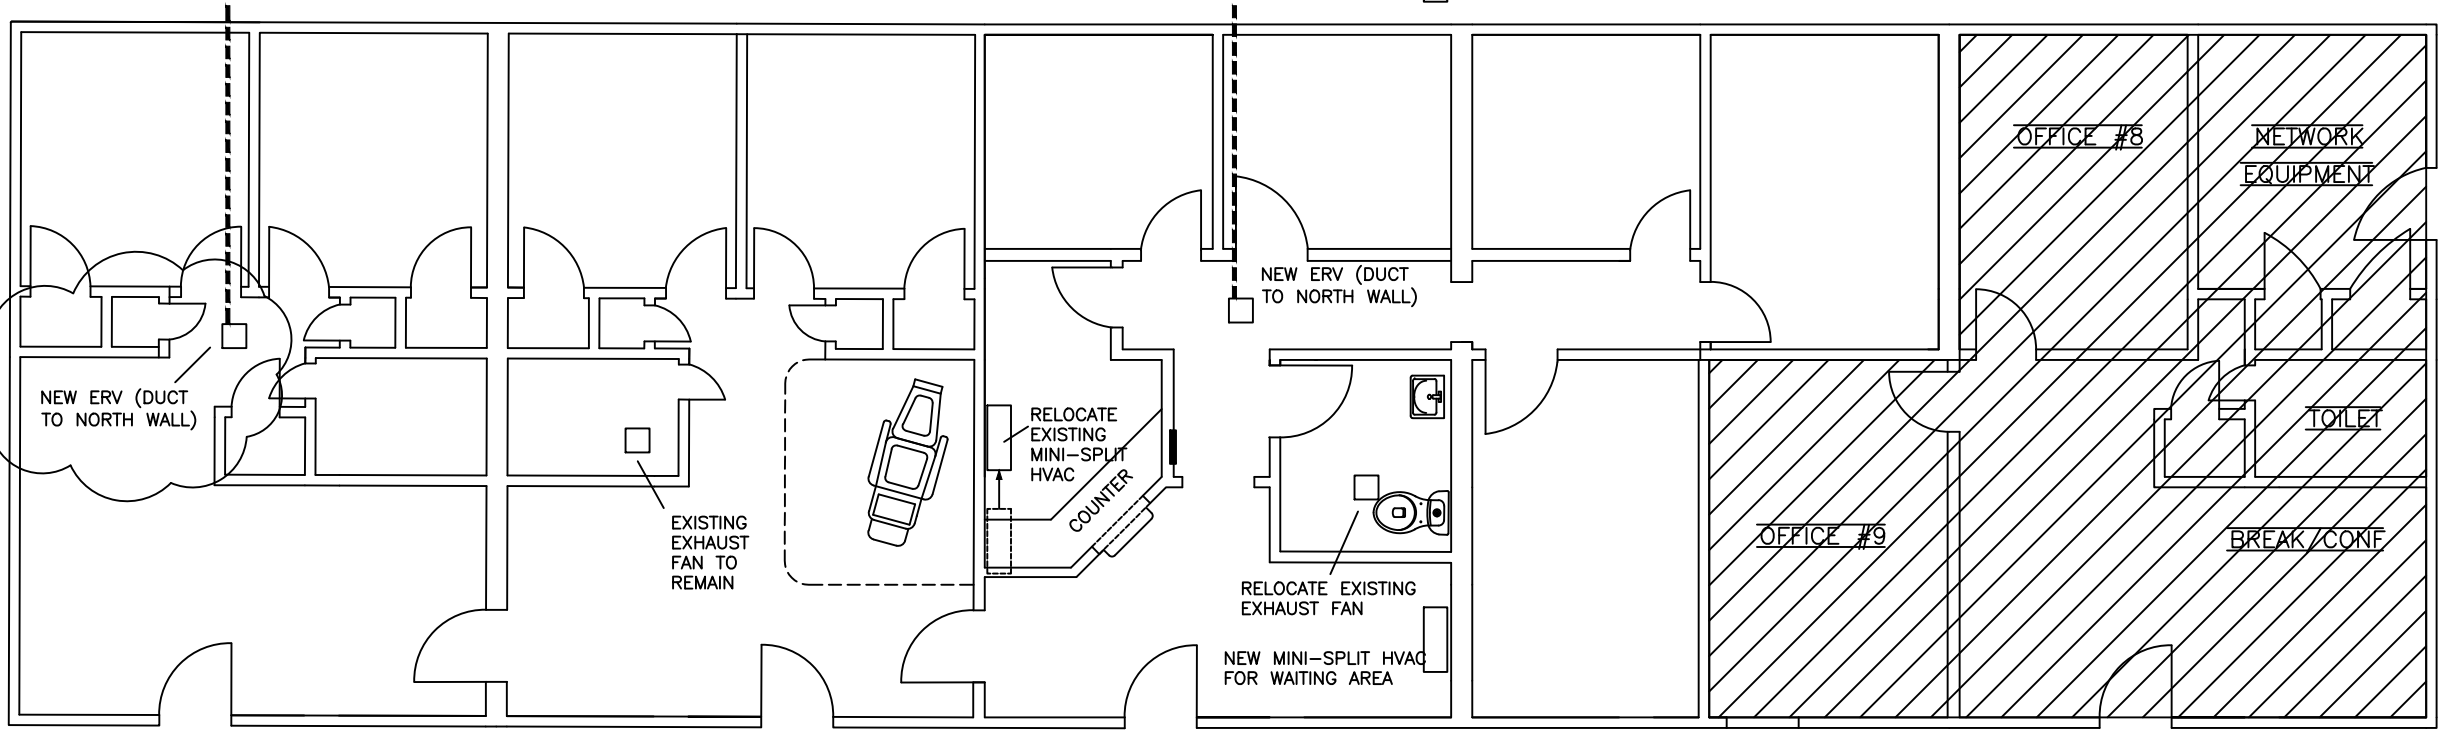


CONSTRUCTION

ADDENDUM #1 - 5/12/21

SHEET TITLE	PROJECT			
	255 MARION ST			
	DATE			
	04-20-2021			
SHEET TITLE	SCALE			
	1/8" = 1'			
	DRAWN BY			
	TH			
SHEET TITLE	SHEET			
	11"X17"			
	4 OF 5			
	TH			

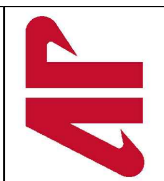

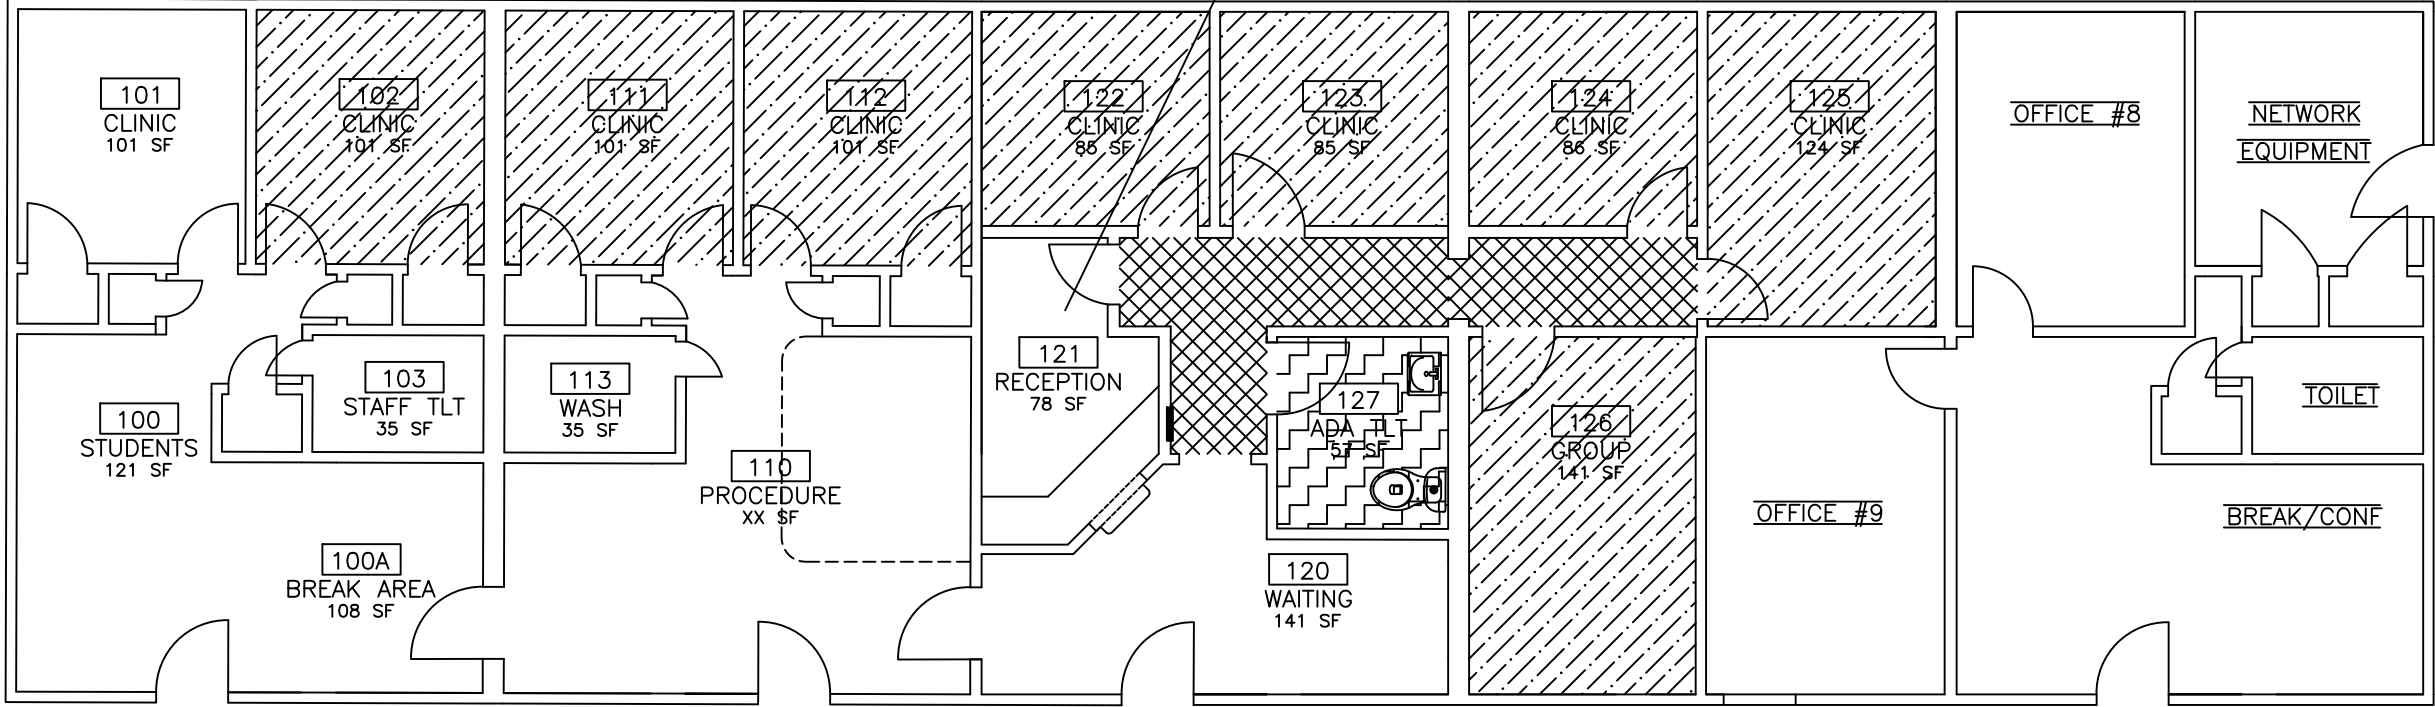


ROOM 121 (RECEPTION)
SHALL RECEIVE NEW
CARPET TILES IN
ALTERNATE #2 –
PROVIDE SAME LVT AS
CORRIDOR IN BASE BID.
5/7/21

ALTERNATE #2
ALL AREAS SHOWN TO
RECEIVE CARPET SQUARES

 CARPET TILES (24"X24")
EF CONTRACT ITR85 TANTALIZE

 LUXURY VINYL TILE ~~[MATCH EXISTING]~~ (6X36)

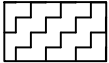 VINYL COMPOSITION
TILE (12X12)

TYPICAL OF NATURE'S PATHS
BY MANNINGTON COLOR TO BE
SELECTED BY OWNER
5/7/21

ADDENDUM #1 – 5/12/21